



TYPICAL JOINT DETAIL 2
Scale= NO SCALE A-102

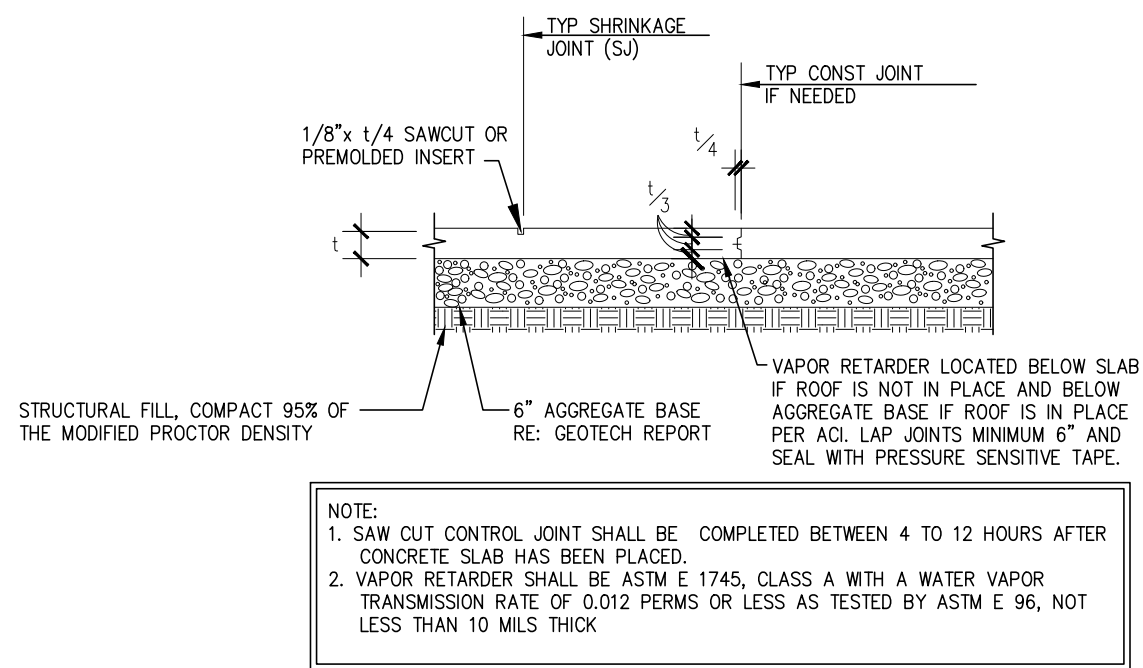

TYPICAL JOINT DETAIL 3
Scale= NO SCALE A-102

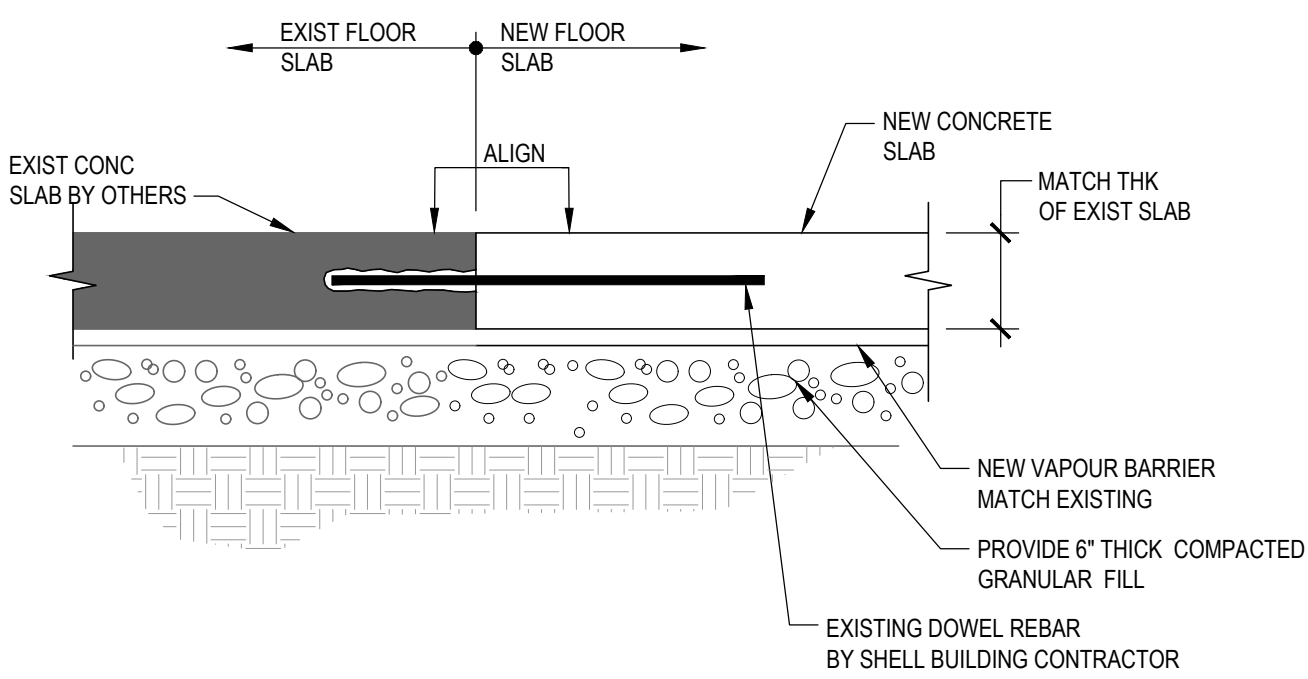

TYPICAL TIE-IN TO EXISTING SLAB 4
Scale= 1 1/2" = 1'-0" A-102

AREA TO BE PROVIDED BY PANDA GC, PANDA GC TO COORDINATE WITH LANDLORD

AREA TO BE PROVIDED BY LANDLORD, PANDA GC TO COORDINATE WITH LANDLORD


NOTE:
DIMENSIONS TO FACE OF SLAB, UNLESS NOTED OTHERWISE

ROUGH IN DIMENSIONS SHOULD BE HELD FROM OUTSIDE FACE OF SLAB

DIMENSIONS PROVIDED TO FLOOR SINK FROM INTERIOR WALL SHOULD BE FOR FINAL REFERENCE ONLY

PANDA PM TO VERIFY THE LOCATIONS OF SINK FLOOR DRAINS

HATCHED AREA IS EXISTING CONCRETE SLAB BY BUILDING SHELL CONTRACTOR (SEE DETAIL 4/A-102)

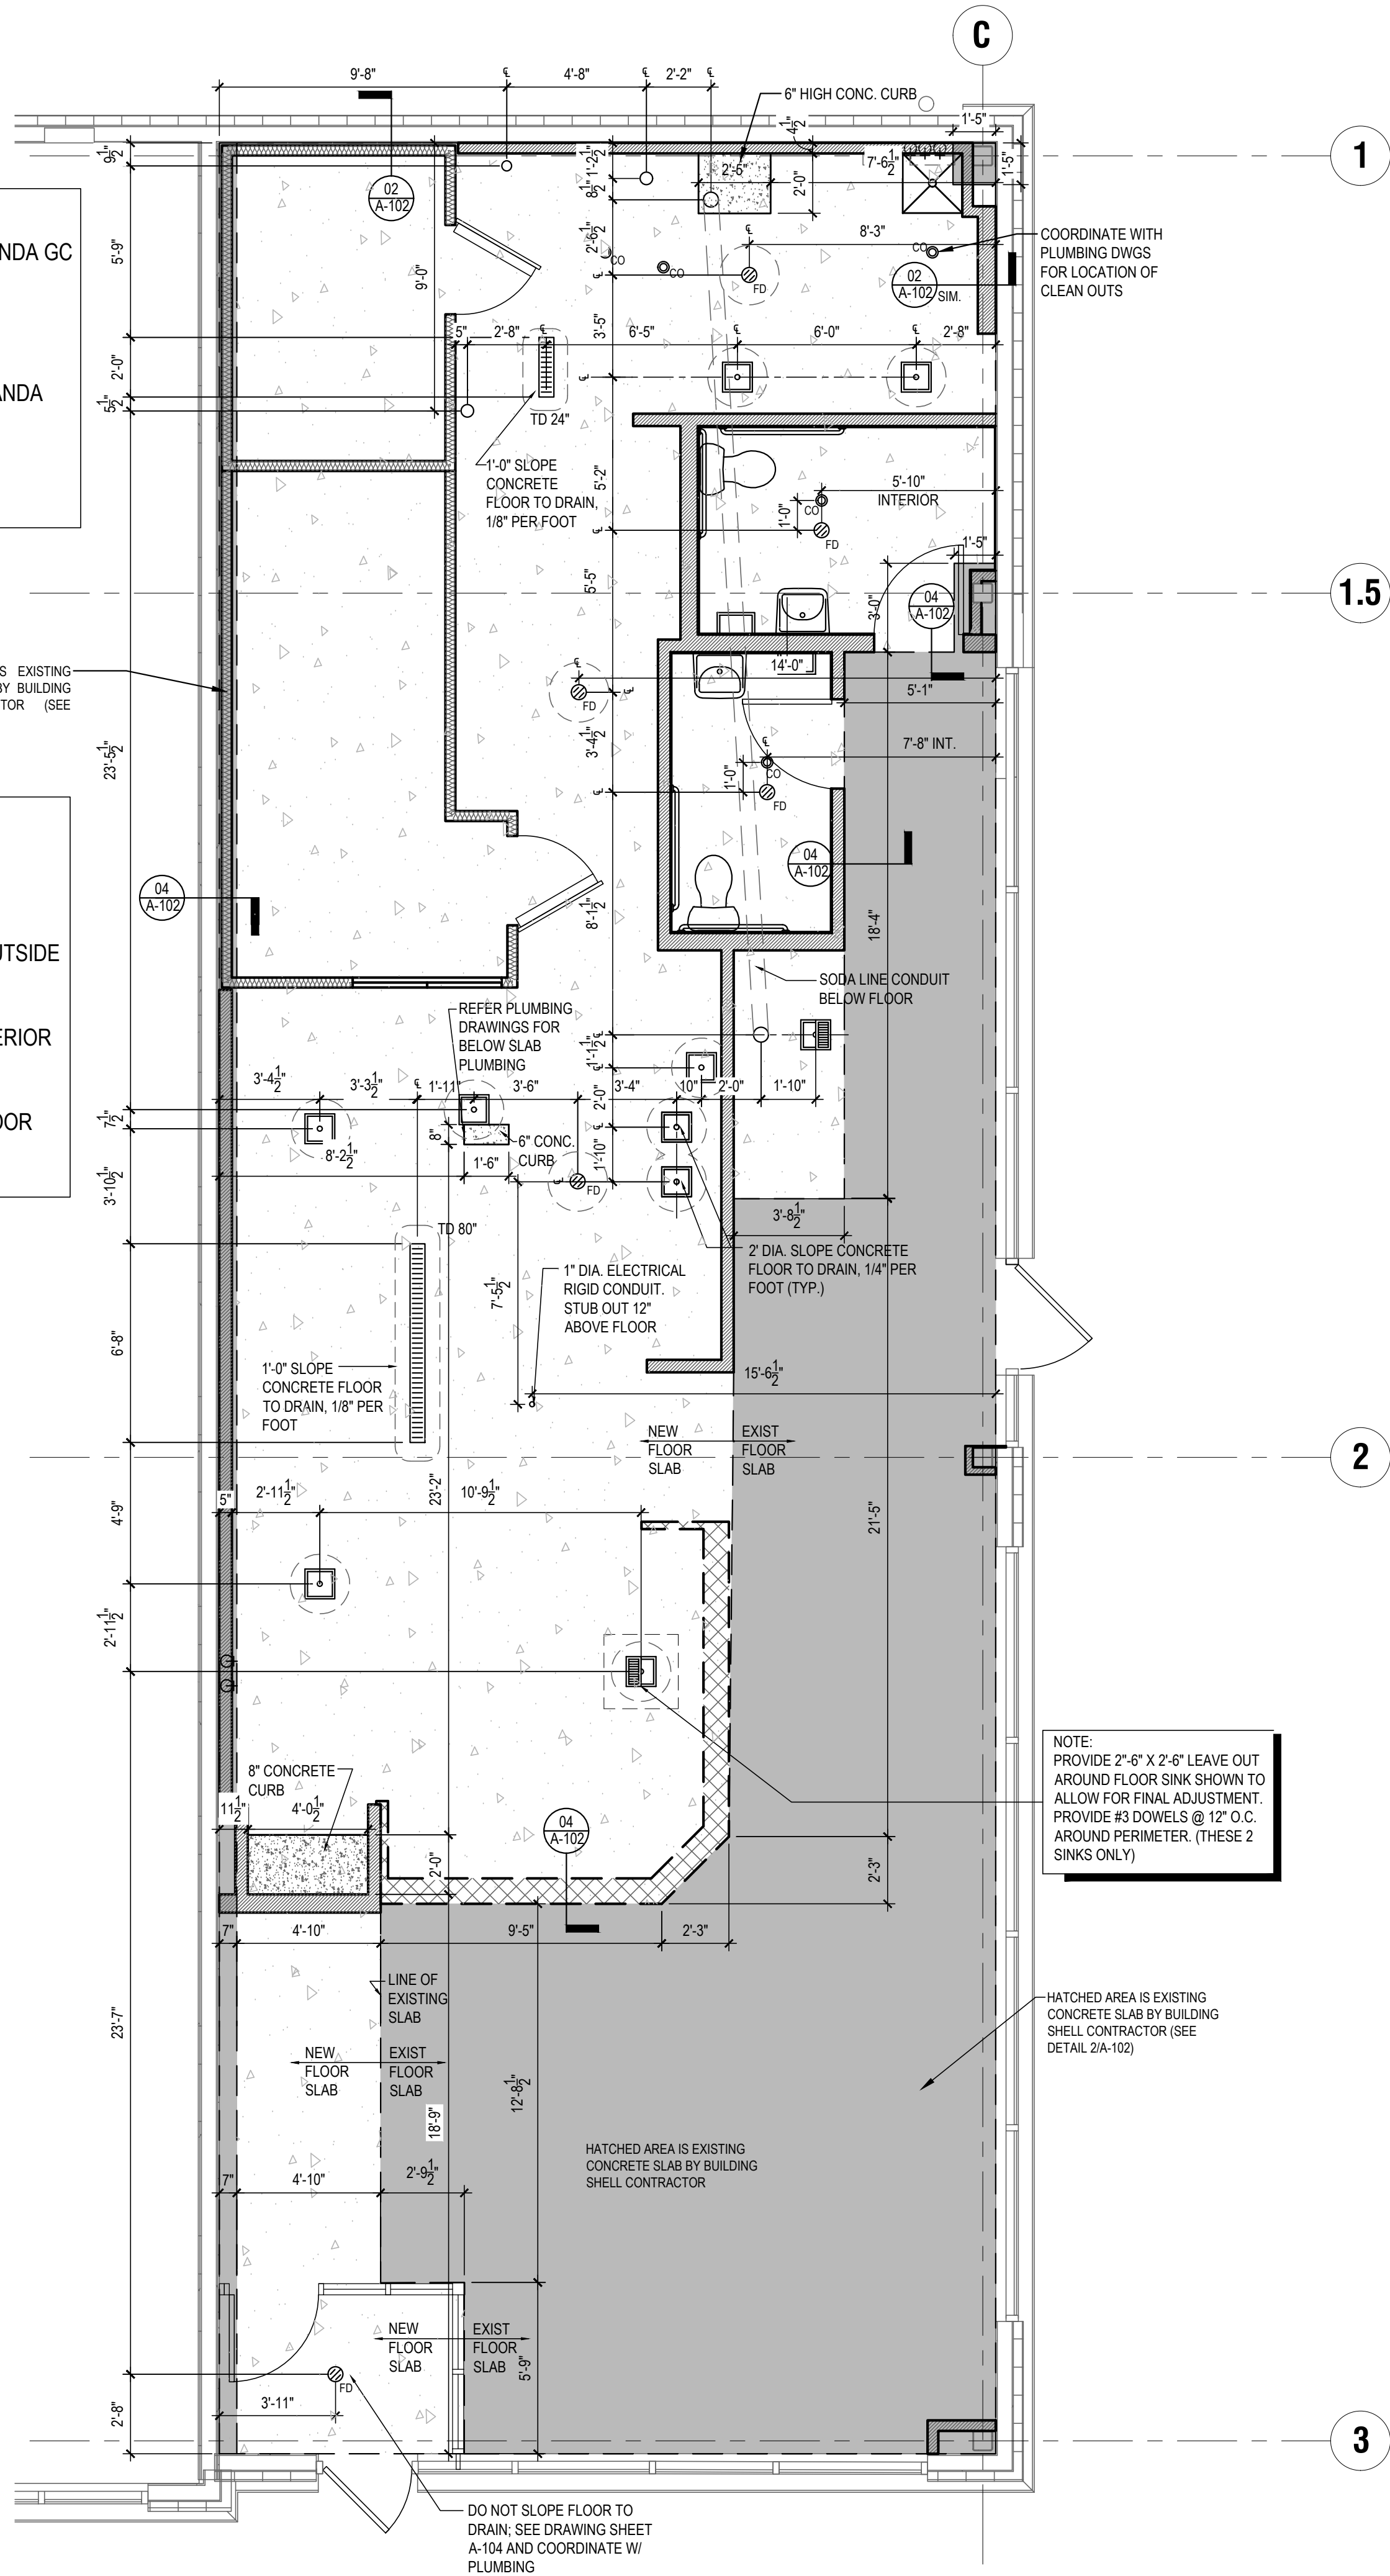

ROUGH - IN PLUMBING PLAN 1
Scale= 1/4" = 1'-0" A-102



PANDA EXPRESS, INC.
1683 Walnut Grove Ave.
Rosemead, California
91770
Telephone: 626.799.9898
Facsimile: 626.372.8288

All ideas, designs, arrangement and plans indicated or represented by this drawing are the property of Panda Express Inc. and were created for use on this specific project. None of these ideas, designs, arrangements or plans may be used by or disclosed to any person, firm, or corporation without the written permission of Panda Express Inc.

REVISIONS:
MD STATE HEALTH PR 01 02/24/2023

ISSUE DATE:
LL REVIEW 12-23-22
PERMITS 12-28-22
BID/ CONSTRUCTION SET 08-11-23

DRAWN BY: AB/ TD

PANDA PROJECT #: S4-24-D6247
PANDA STORE #: D6247
ARCH PROJECT #: JCDT18-0152

I certify that these documents were prepared or approved by me, and that I am a duly licensed architect or engineer under the laws of the State of Maryland, license number _____, expiration date _____.

NORR
ARCHITECTS PLANNERS

PANDA EXPRESS
PANDA HOME 2600
14 CRANBROOK ROAD
Cockeysville, MD 21030

A-102
ROUGH - IN PLUMBING PLAN

PANDA HOME 2600 R3

BID/CONSTRUCTION SET 08-11-2023