


1 NCDOT GUARDRAIL DETAILS NTS

2 RAILING DETAIL NTS

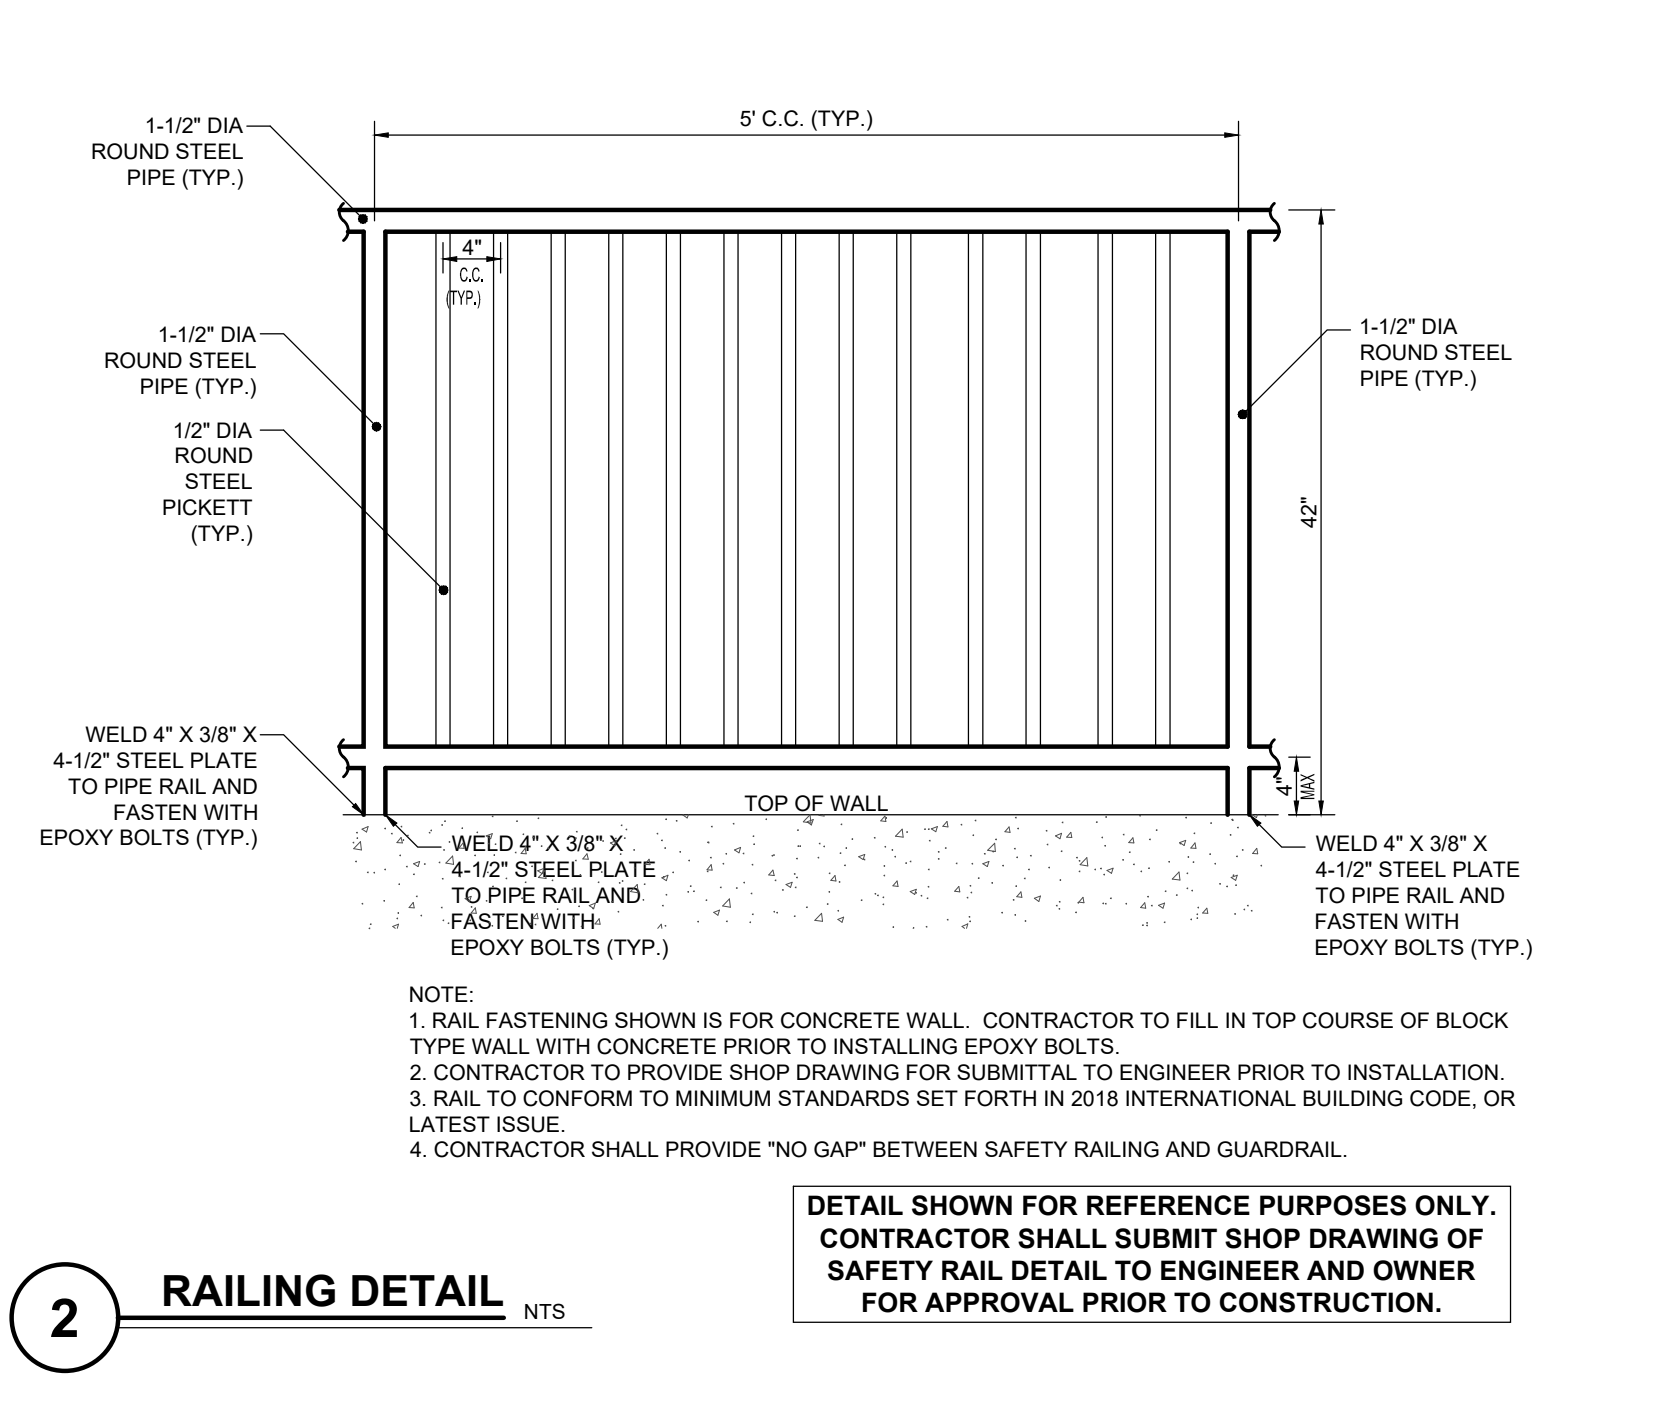

PANDA EXPRESS, INC.
1683 WALNUT GROVE AVE.
ROSEMead, CALIFORNIA 91770
TELEPHONE: 626.799.9898
FACSIMILE: 626.372.8268

All ideas, designs, arrangement and plans indicated or represented by this drawing are the property of Panda Express Inc. and were created for use on this specific project. None of these ideas, designs, arrangements or plans may be used by or disclosed to any person, firm, or corporation without the written permission of Panda Express Inc.

REVISIONS:

ISSUE DATE:

ISSUE FOR PERMIT 04-07-22
ISSUE FOR BID 04-25-22

DRAWN BY: KBS

PANDA PROJECT #D8689
PANDA STORE #:
ARCH PROJECT #:



HARDSCAPE
DETAILS III

C03.4

TRUE WARM & WELCOME 2200