



PLANS
FOR SURFACING A PORTION OF
SAN JOSE $\frac{1}{2}$ ALVISO ROAD
FROM SAN JOSE TO GISH ROAD
IN
SUPERVISOR DISTRICT N^o 3

Nov. 1923

R.B. Chandler
Co. Surveyor

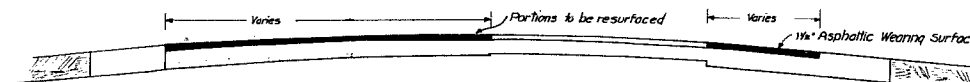

CROSS SECTION

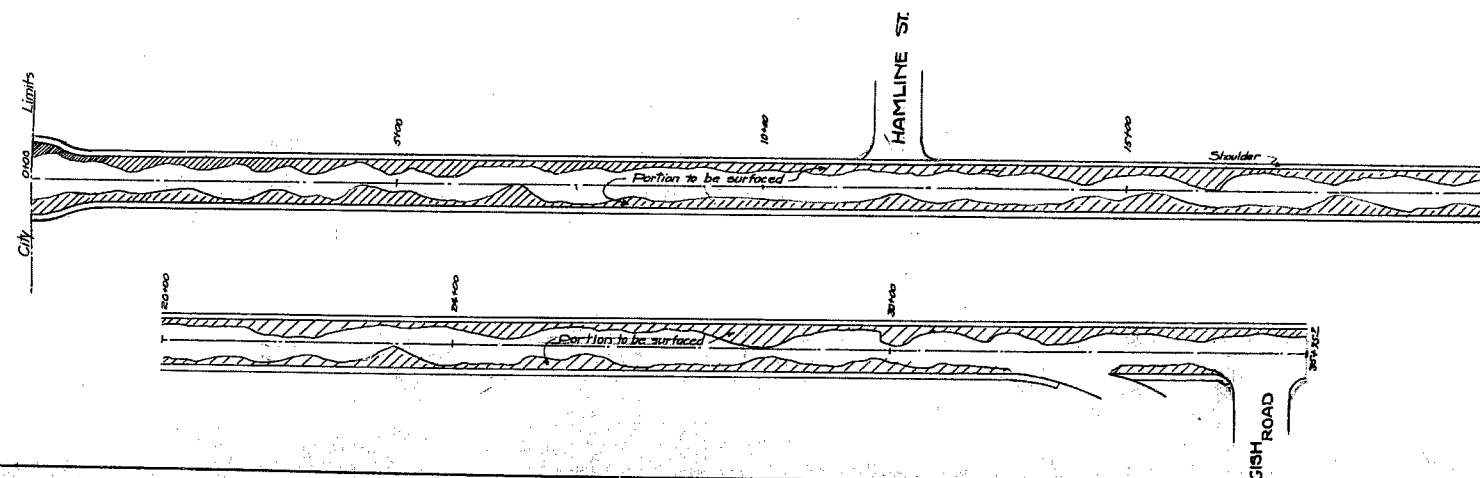

2452

2452


MICROFILM

PLANS
FOR THE IMPROVEMENT OF
OF
LANDESS AVENUE
IN
SUPERVISOR DISTRICT N^o 3


April 1924

ROBERT B. CHANDLER
Co. Surveyor


SCALES
PLAN : 1" = 100'
PROFILE { HOR: 1" = 100'
VER: 1" = 6'
CROSS-SECTIONS 1" = 5'

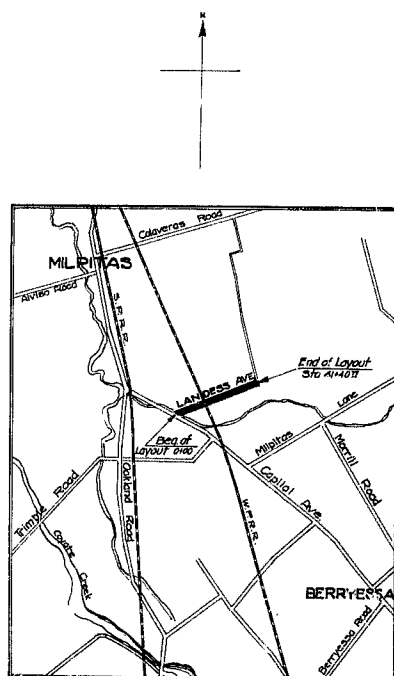

INDEX MAP
Scale
0 1/4 1 Mile

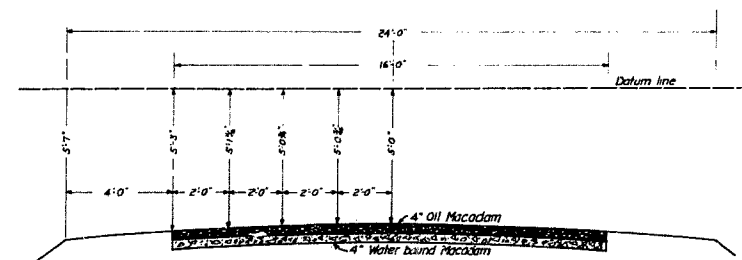

TYPICAL CROSS-SECTION
SCALE: 1/8" = 1'

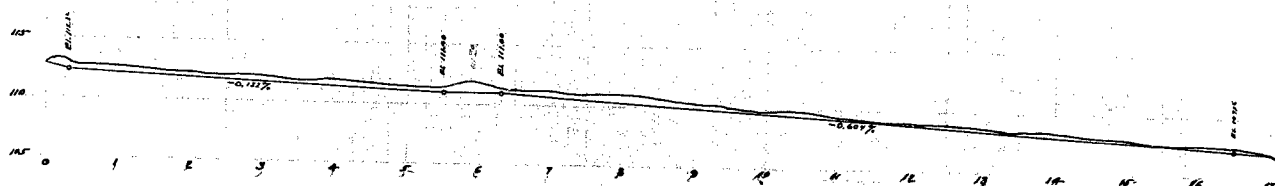


PLANS
FOR THE IMPROVEMENT OF
SIERRA AVENUE
IN
SUPERVISOR DISTRICT NO 4


SCALES
PLAN: 1" = 100'
PROFILE: { Hor: 1" = 100'
Ver: 1" = 10'
Cross Sec: 1" = 5'

MARCH 1924

ROBERT B. CHANDLER
Co-Surveyor

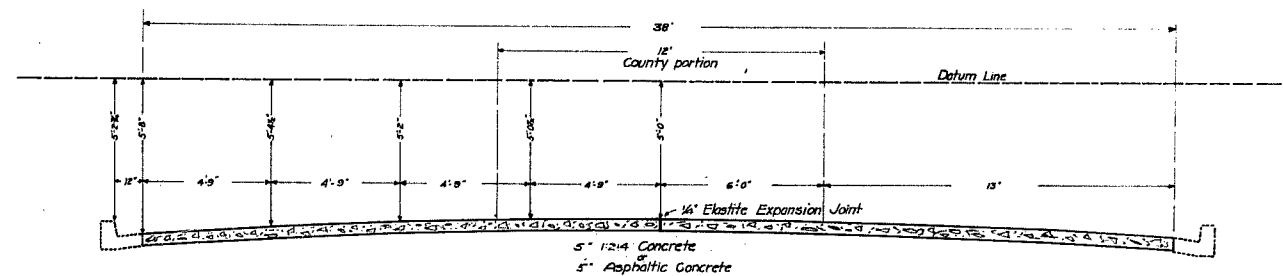

TYPICAL CROSS-SECTION
SCALE 3/8" = 1'

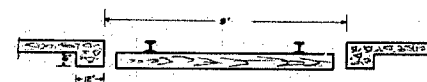

DETAIL FOR CAR LINE INTERSECTION
SCALE 3/8" = 1'