


LEGEND

- FD, IP • FOUND IRON PIPE AS NOTED
- FD MON ○ FOUND STANDARD CITY MONUMENT AS NOTED
- SET 3/4" IRON PIPE TAGGED RCE 24893
- DISTINCTIVE BORDER LINE
- EASEMENT LINE AS NOTED
- CENTERLINE
- PSE PUBLIC SERVICE EASEMENT
- R1 TR # 5704 BK 376 M 10
- PSDE PRIVATE STORM DRAIN EASEMENT

COTTAGE GREEN
TRACT No. 7524
BK 612 M 46 - 48

SAN PEDRO AVENUE

SCALE: 1"=20'

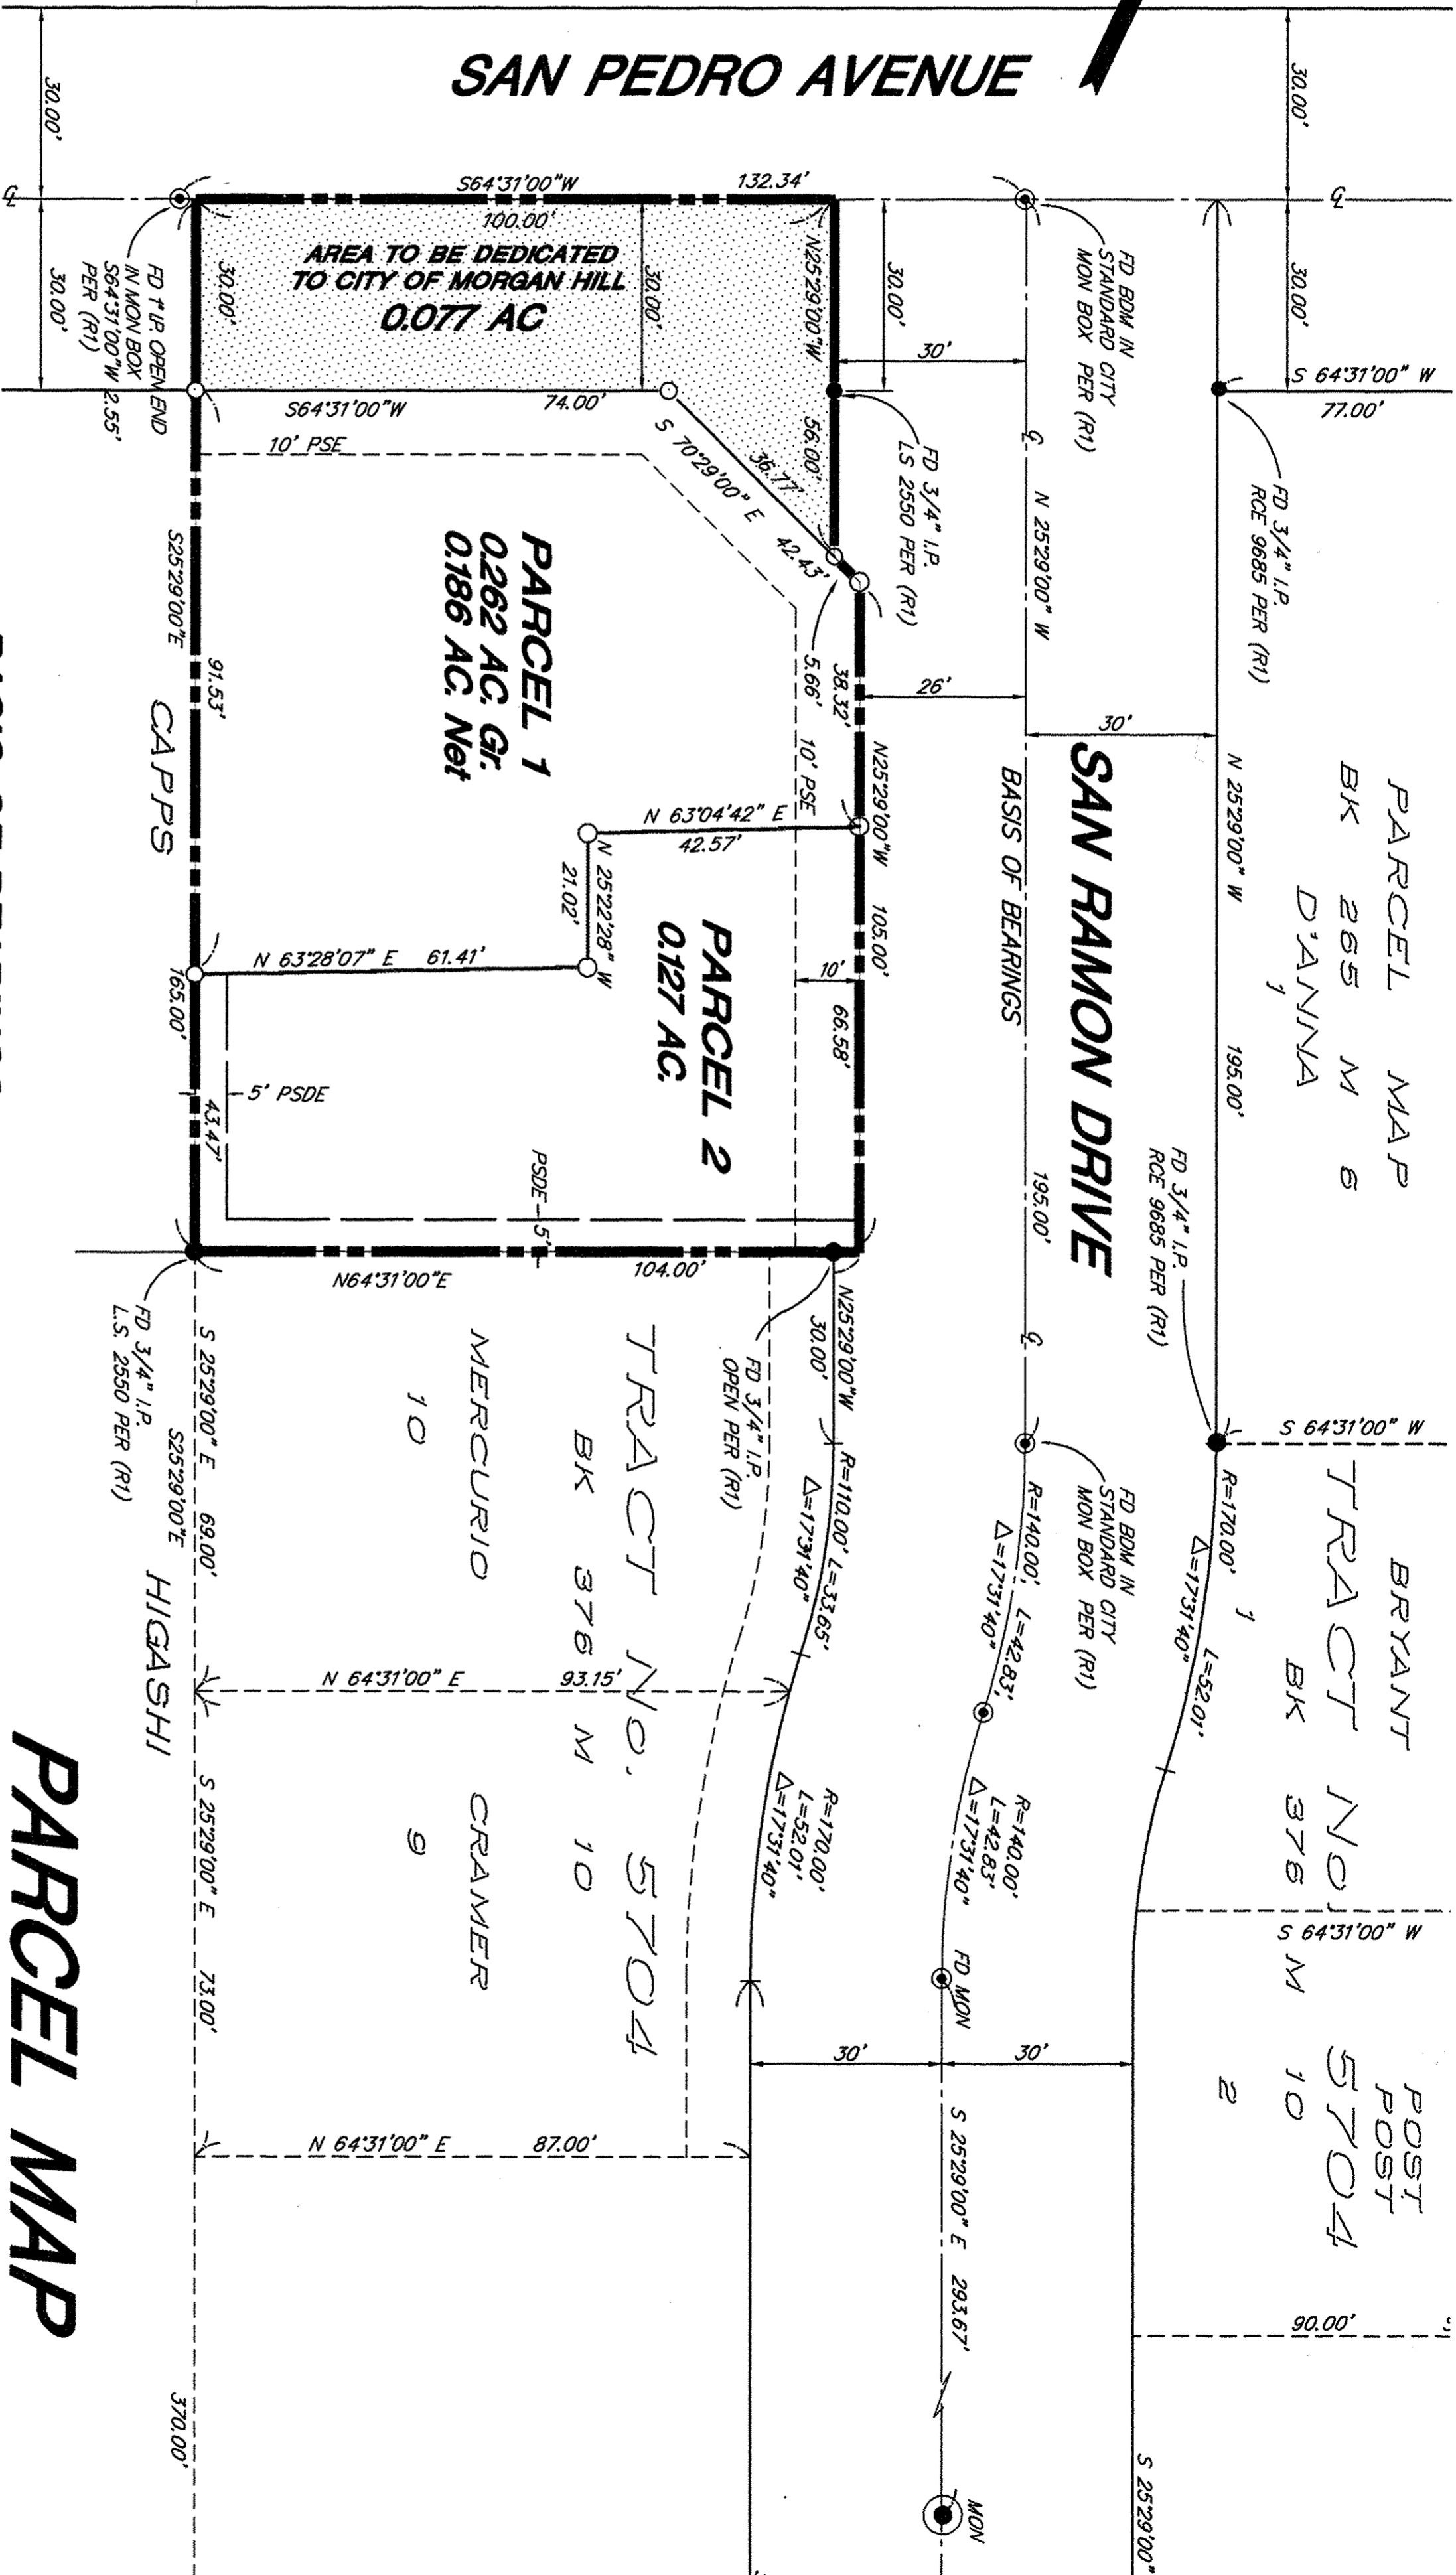

FILED THIS 23 DAY OF JANUARY 2002 IN BOOK 746 OF MAPS AT PAGE 39-90

MH engineering Co.
16075 Vineyard Boulevard
Morgan Hill, CA 95037

225 Sixth Street, Ste. B.
Hollister, CA 95023

98213