


CONDOMINIUM PLAN FOR
LOT "I" TRACT 36-82A
LOT "I" TRACT 36-82B

SNOWCREEK II

CONSISTING OF 12 SHEETS
BEING ALL OF LOT "I" ON THAT CERTAIN
TRACT NO. 36-82A
AND ALL OF LOT "I" ON THAT CERTAIN
TRACT NO. 36-82B
COUNTY OF MONO, CALIFORNIA

CREEGAN & D'ANGELO
CONSULTING ENGINEERS
SAN JOSE, CALIFORNIA

SCALE 1" = 10' SEPTEMBER, 1979

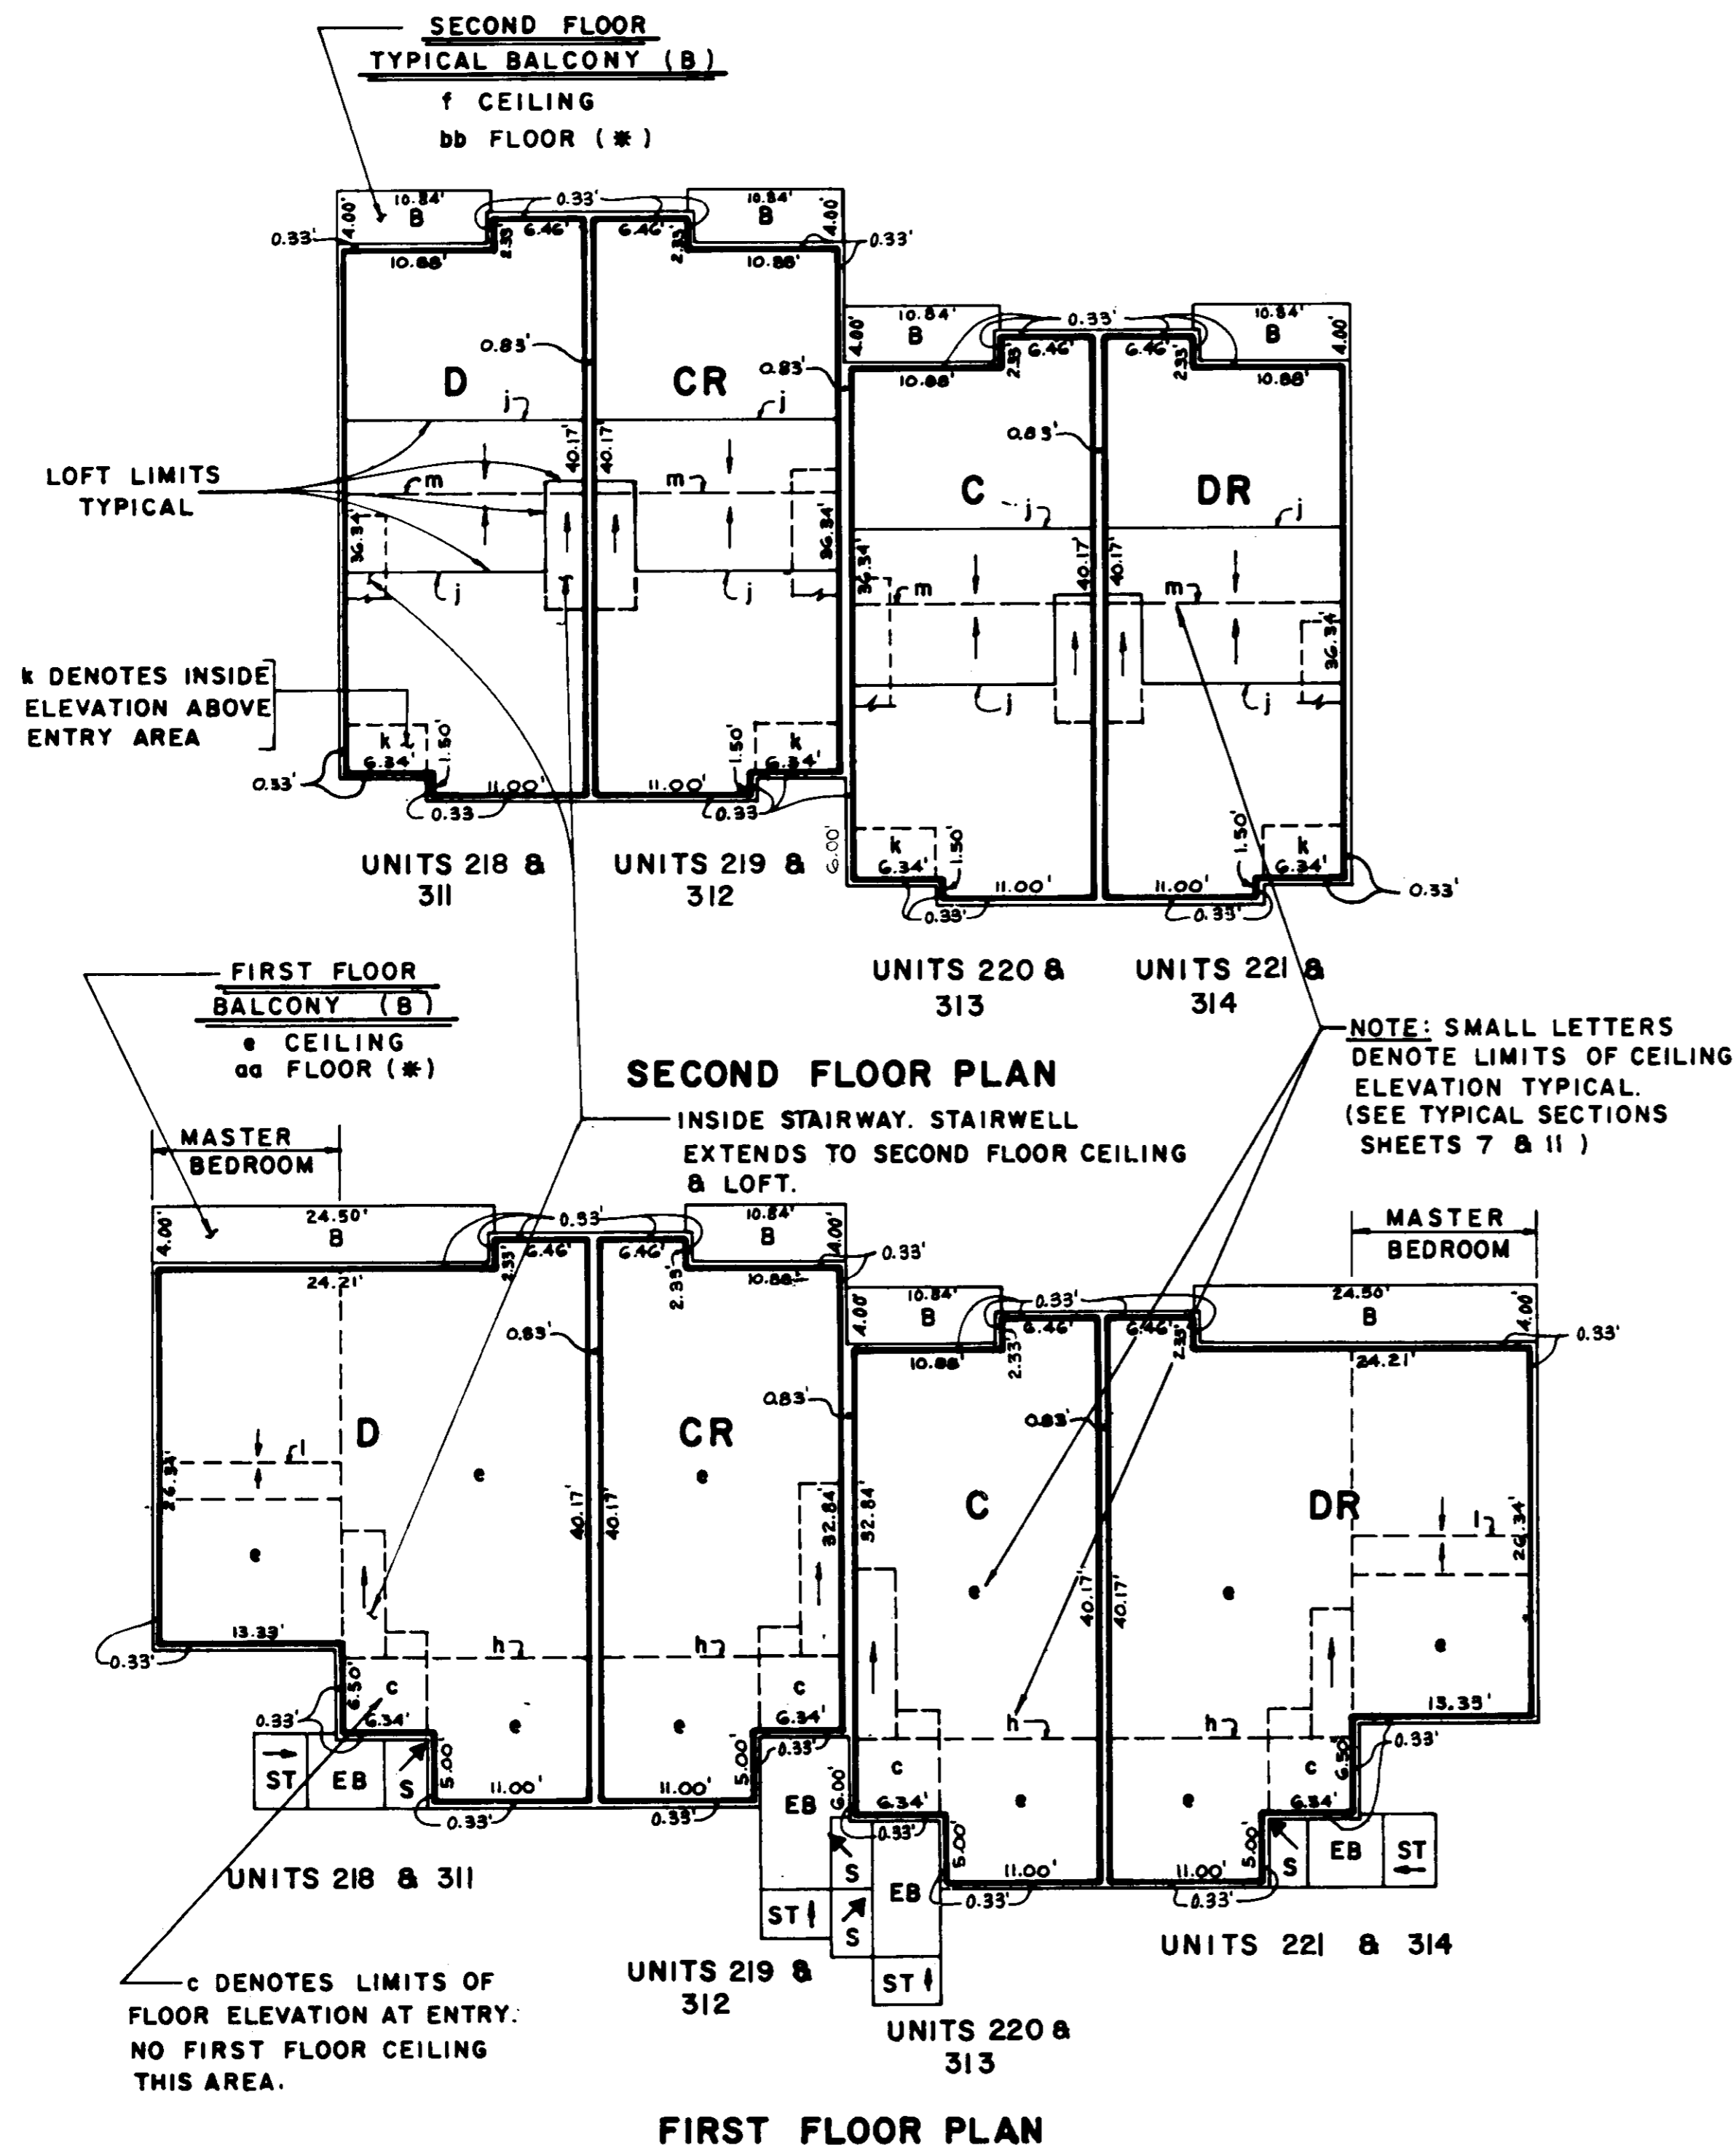

UNIT NO.	FLOOR ELEVATIONS				CEILING ELEVATIONS						
	a *	b *	c	d	e	f	h	j	k	l	m
218	7894.00	7903.00	7895.50	7910.75	7902.00	7909.71	7901.04	7909.75	7904.50	7907.61	7919.79
219	7894.00	7903.00	7895.50	7910.75	7902.00	7909.71	7901.04	7909.75	7904.50	7907.61	7919.79
220	7894.00	7903.00	7895.50	7910.75	7902.00	7909.71	7901.04	7909.75	7904.50	7907.61	7919.79
221	7894.00	7903.00	7895.50	7910.75	7902.00	7909.71	7901.04	7909.75	7904.50	7907.61	7919.79
311	7909.80	7918.80	7911.30	7926.55	7917.80	7925.51	7916.84	7925.55	7920.30	7923.41	7935.59
312	7909.80	7918.80	7911.30	7926.55	7917.80	7925.51	7916.84	7925.55	7920.30	7923.41	7935.59
313	7909.80	7918.80	7911.30	7926.55	7917.80	7925.51	7916.84	7925.55	7920.30	7923.41	7935.59
314	7909.80	7918.80	7911.30	7926.55	7917.80	7925.51	7916.84	7925.55	7920.30	7923.41	7935.59

* aa is 0.25' below Elevation a (SEE SHEETS 7 & 11 FOR TYPICAL SECTIONS)
bb is 0.25' below Elevation b

(FOR LEGEND SEE SHEET 2)