

RECORD of SURVEY BOUNDARY LINE ADJUSTMENT

f o r

NOTES & LEGEND

- DENOTES 3/4" REBAR WITH PLASTIC CAP STAMPED P.L.S. 3725 SET ON THIS SURVEY
- DENOTES 1/2" STEEL ROD TAGGED L.S. 2902 PER 5-M-77
- () DENOTES RECORD DATA PER 5-M-77

BASIS OF BEARINGS IS REFERRED TO THE WEST LINE OF LOT 5 AS SHOWN ON 5-M-77, THE BEARING OF WHICH IS S. 04° 29' 40" W.


GABRIEL and ELIZABETH MAY GALLEGOS
Trustees of the Gallego Family Living Trust
dated November 1, 1995
1995008818

BEING AN ADJUSTMENT OF LOTS 4 and 5 OF RANCHERIA ACRES PER 5-M-77
BEING A PORTION OF THE S.E. 1/4 SECTION 24, T. 7 N., R. 11 E., M. D. M.
COUNTY OF AMADOR, STATE OF CALIFORNIA

TOMA & ANDERSON
LICENSED LAND SURVEYORS - PLANNERS
41 Summit Street, Jackson, CA 95642
(209) 223-0156

Scale: 1" = 100'


November, 2000

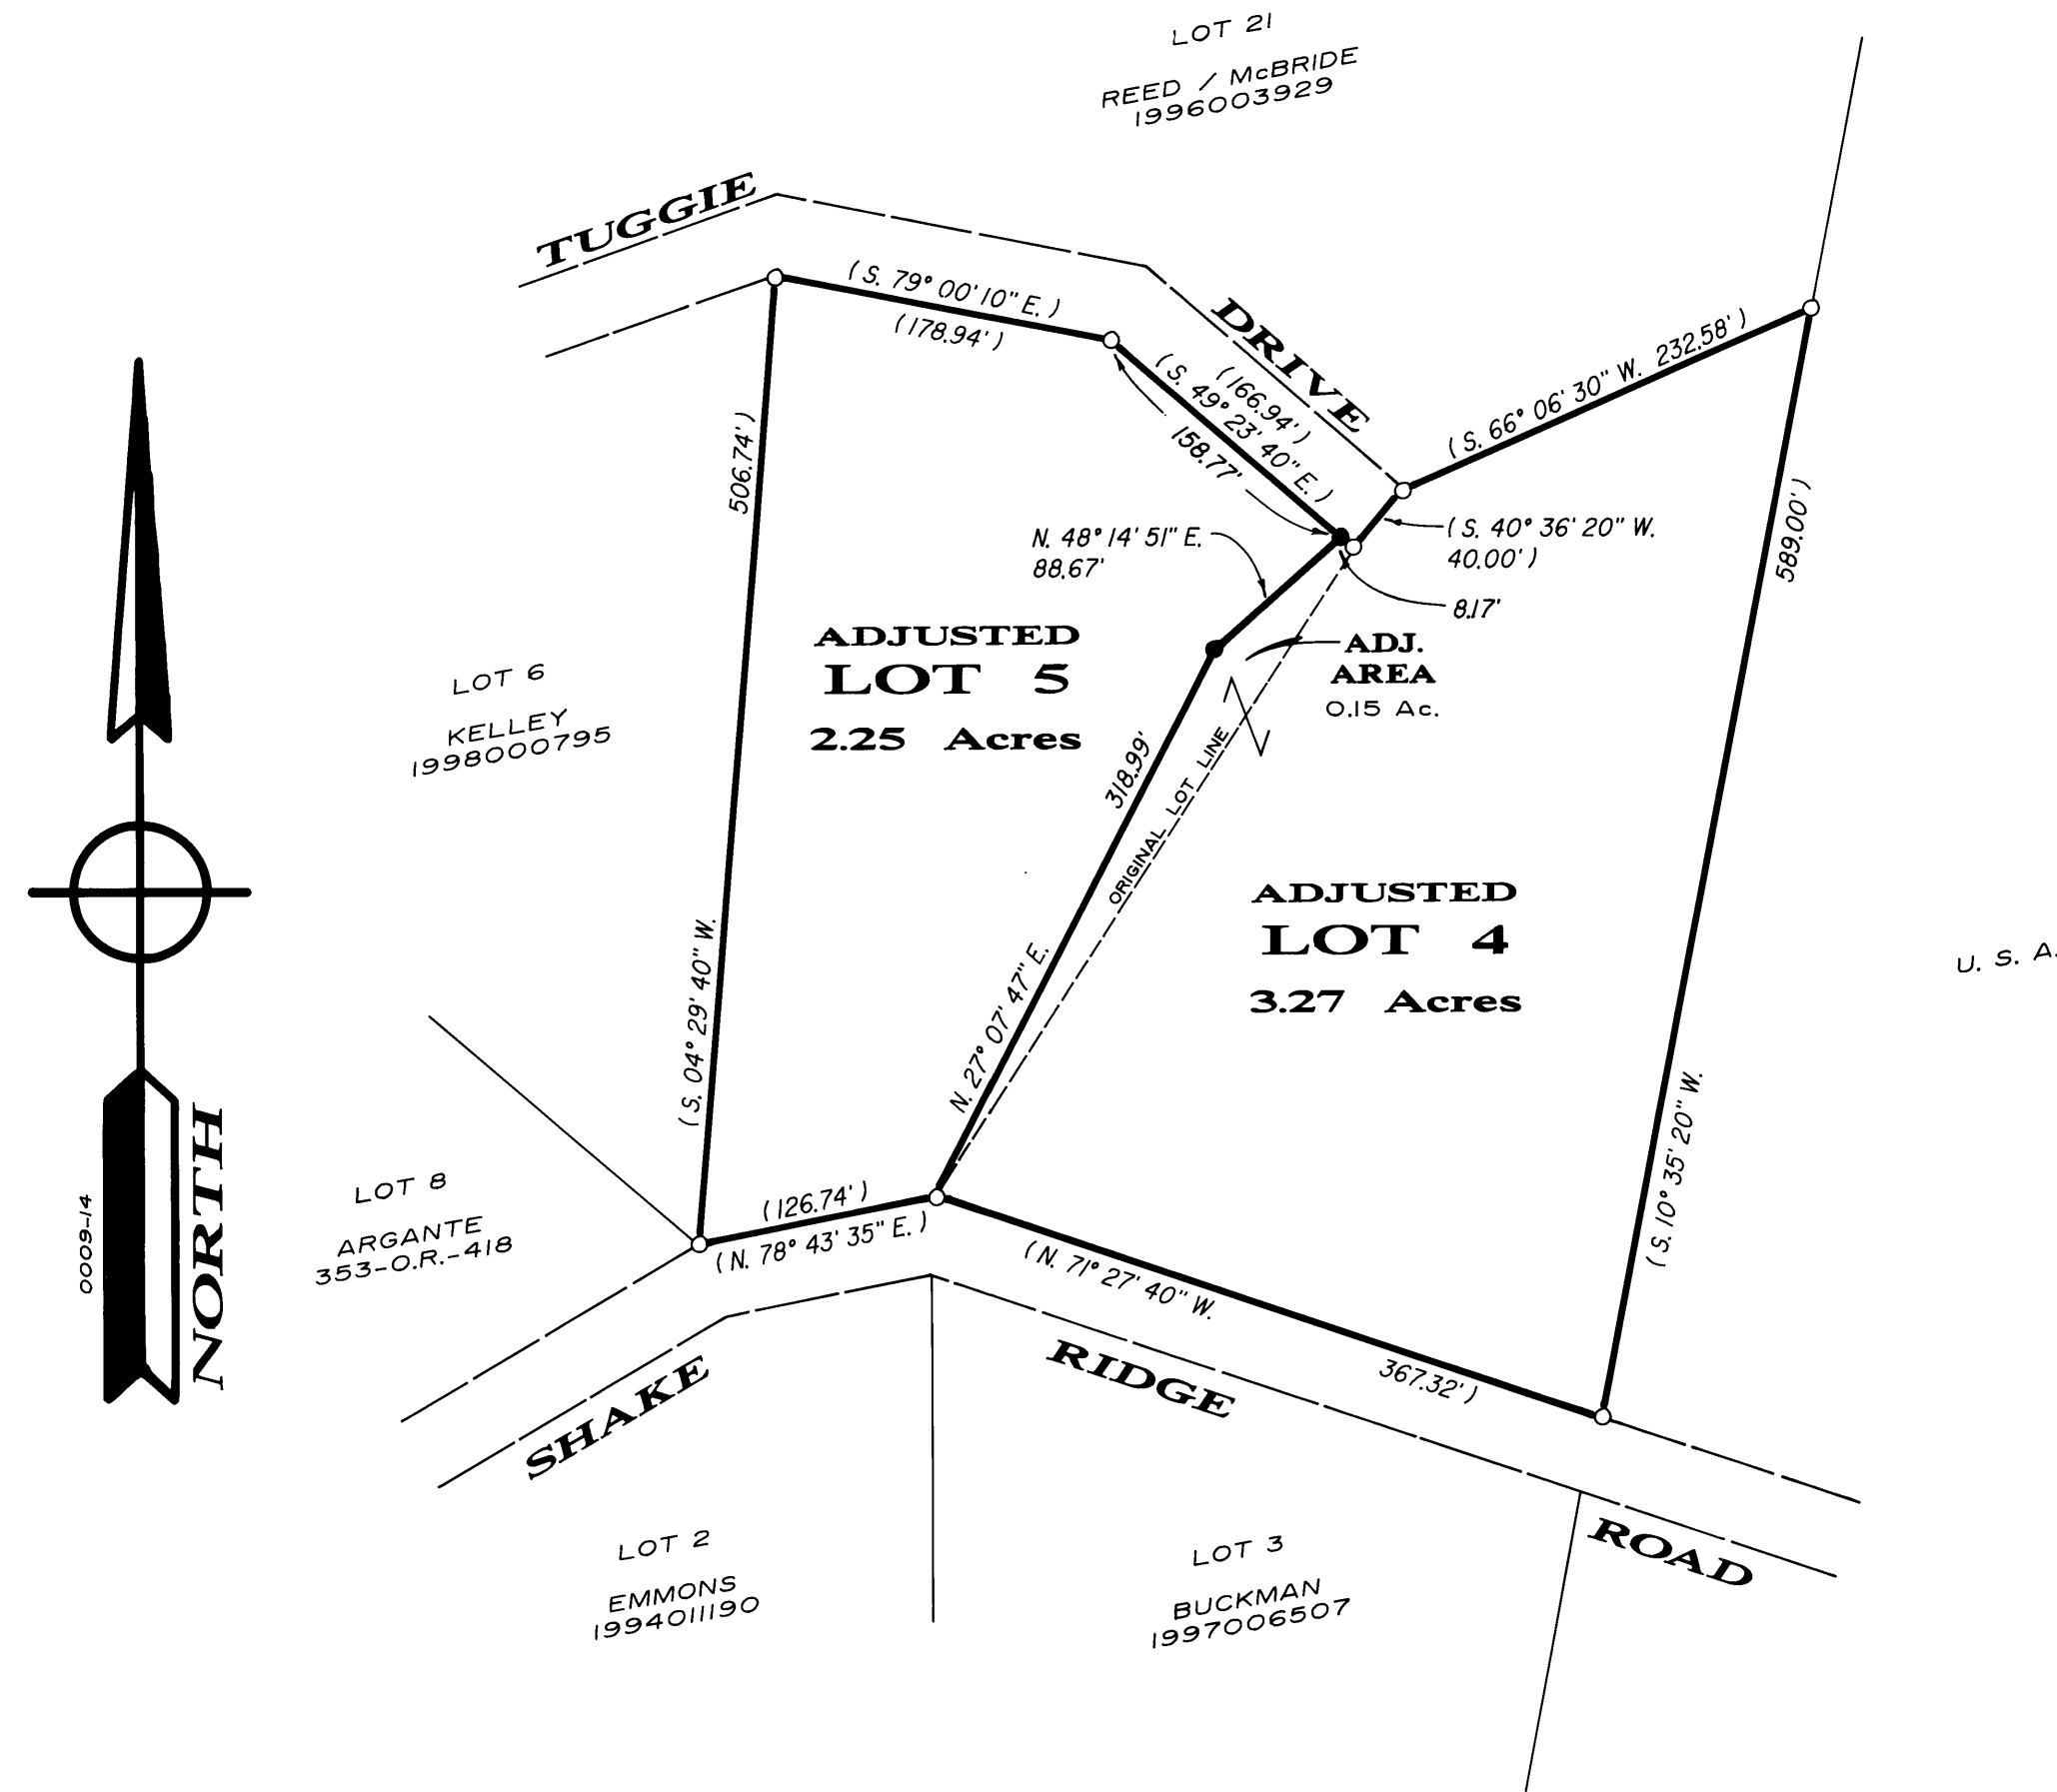

SURVEYOR'S STATEMENT

THIS MAP REPRESENTS A SURVEY MADE BY ME OR UNDER MY DIRECTION IN CONFORMANCE WITH THE REQUIREMENTS OF THE LAND SURVEYORS' ACT AT THE REQUEST OF GABRIEL GALLEGOS IN NOVEMBER OF 2000.

Marvin C. Anderson
MARVIN C. ANDERSON P.L.S. 3725
MY LICENSE EXPIRES 6-30-2004

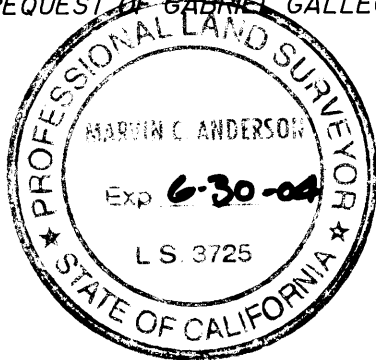

COUNTY SURVEYOR'S STATEMENT

THIS MAP HAS BEEN EXAMINED IN ACCORDANCE WITH SECTION 8766 OF THE LAND SURVEYORS' ACT THIS 5th DAY OF May, 2001

C. Lee DeLange
C. LEE DeLANGE P.L.S. 4066
AMADOR COUNTY SURVEYOR
MY LICENSE EXPIRES 6-30-2004



COMPLIANCE CERTIFICATE

THIS BOUNDARY LINE ADJUSTMENT IS IN COMPLIANCE WITH THE PROVISIONS OF THE SUBDIVISION MAP ACT, DIVISION 2 OF TITLE 17 OF THE GOVERNMENT CODE, AND ANY APPLICABLE ORDINANCE ENACTED PURSUANT THERETO.

THIS ADJUSTMENT MUST BE COMPLETED IN ALL ASPECTS BY THE 21st DAY OF March, 2002. THE EXCHANGE OF DEEDS OR COMPLIANCE CERTIFICATES MUST BE RECORDED BEFORE THE ABOVE DATE PER ORDINANCE No. 1445, CHAPTER 17.89 OF THE AMADOR COUNTY CODE.

C. Lee DeLange
C. LEE DeLANGE P.L.S. 4066
AMADOR COUNTY SURVEYOR
MY LICENSE EXPIRES 6-30-2004



RECORDER'S STATEMENT

FILED THIS 4th DAY OF June, 2001 AT 3:45 P.M. IN BOOK 53 OF MAPS AND PLATS AT PAGE 97 AT THE REQUEST OF THE AMADOR COUNTY SURVEYOR.

FEE: \$ 7.00 pd filed INSTRUMENT No.: 20010005697

Sheldon D. Johnson BY: *Kim Grady*
SHELDON D. JOHNSON DEPUTY
AMADOR COUNTY RECORDER

OWNER'S STATEMENT

THE UNDERSIGNED, BEING THE OWNERS OF THE PROPERTY DELINEATED HEREON, DO HEREBY CONSENT TO THE PREPARATION AND RECORDATION OF THIS MAP.

Gabriel Gallego
GABRIEL GALLEGOS, Trustee of the
Gallego Family Living Trust
dated November 1, 1995

Elizabeth May Gallego
ELIZABETH MAY GALLEGOS, Trustee of the
Gallego Family Living Trust
dated November 1, 1995